



ATLAS


SKYLIGHTS PTY. LTD.
SINCE 1964




NEW ALL WELDED EXTRUDED ALUMINIUM BASES

Our domelite range meets Australian standards No 4285 & 1562.3, glazing can be acrylic or polycarbonate in colours as required.


- fits all types of metal roofing
- suitable for all flat roof constructions
- glazing expands and contracts freely
- outer metal skirt of unit, counter flashes plumbers flashing
- can be ordered with or without ventilation
- all glazing options available
- standard size options up to 1200 x 1200. Larger sizes on special order

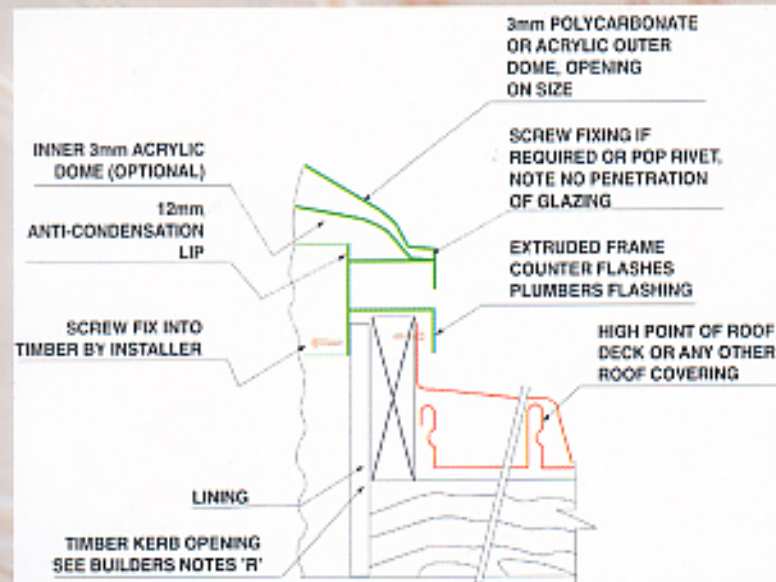

SECTION A-A

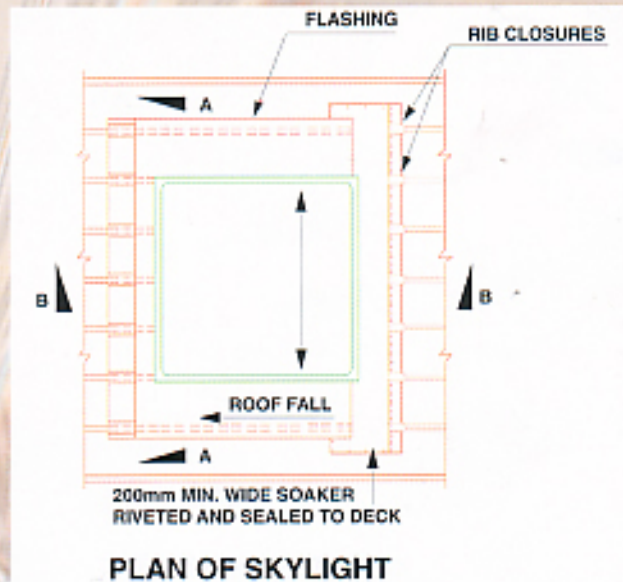

PLAN OF SKYLIGHT

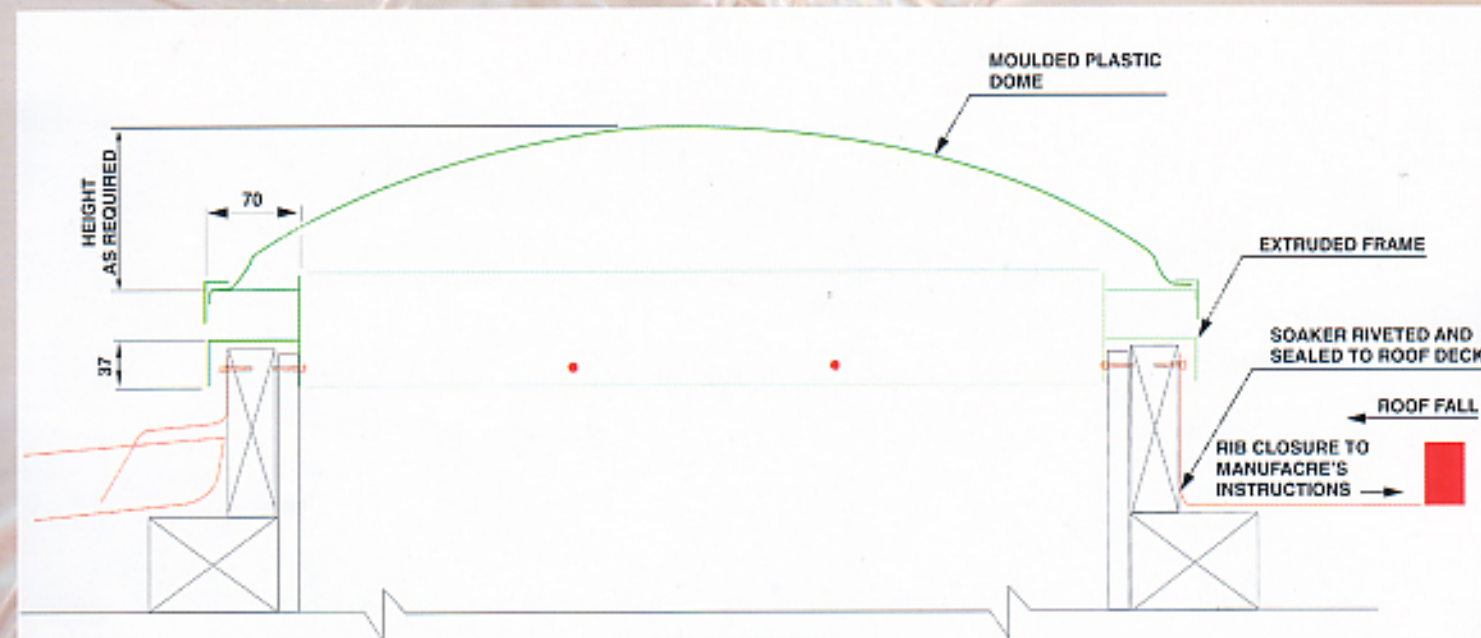

SECTION B-B

PURCHASED UNIT

ROOFER'S WORK

BUILDER'S RESPONSIBILITY

ROOF OPENING - BUILDER

The finished lined opening should be 5mm larger than the purchased unit, i.e. Unit 600 x 600mm - finished lined opening 605 x 605mm

TRIM HEIGHT - BUILDER

The height of the timber trim above the top of the Rib Profile, or any other Roofing Profile should be 50mm - this is important for reliable fixing.



ATLAS
SKYLIGHTS PTY. LTD.
ACN 053 955 454

17 Kookaburra St,
Frankston, Vic 3199
Phone 9770 5922 Fax 9770 5191

Daylight is free, Why not use it!